



# INSTALLATION DRAWING


ACO Pty Ltd  
1300 765 226  
sales@acoaus.com.au

DRG #: RT002

RAINTRAK-E

ACO Limited  
0800 448 080  
sales@aconz.co.nz

www.acobuildline.com.au  
www.acobuildline.co.nz

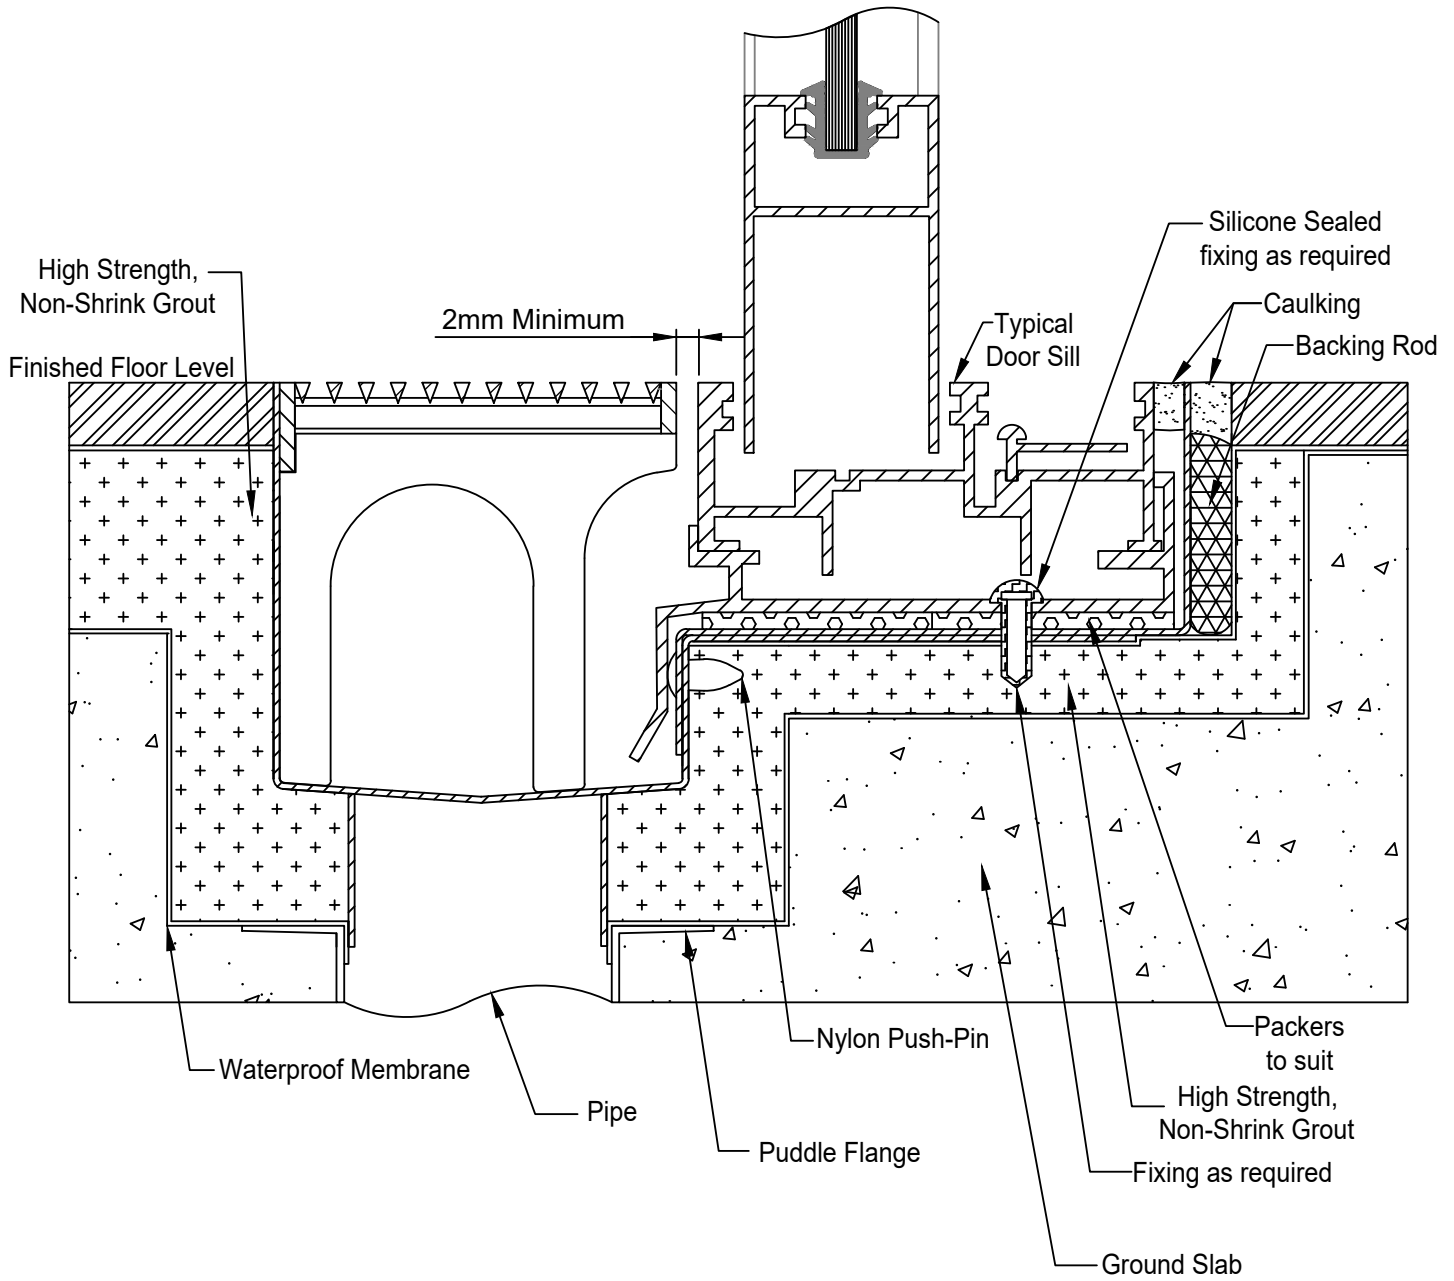

## NOTES:

1.. These details only provide a practical reference. ACO recommends designers and installers check local legislative standards and practices, or seek specialised engineering advice.

## Specification Clause

The floor channel and grates are to be type RainTrak-E, 75/100/123mm wide, variable depth channel with Linéaire/Affiner grates, grade 304/316 stainless steel, as supplied by ACO Pty Ltd. The channels overall depth, length, outlet position/s and outlet diameter/s are specified on drawing number/s \_\_\_\_\_.

All components used within the scope of the systems are shown on drawing number/s \_\_\_\_\_. All work should be carried out strictly in accordance with the manufacturer's instructions and the installation details set out on drawing number/s \_\_\_\_\_.

\*Please delete or complete where appropriate